


HUME STREET

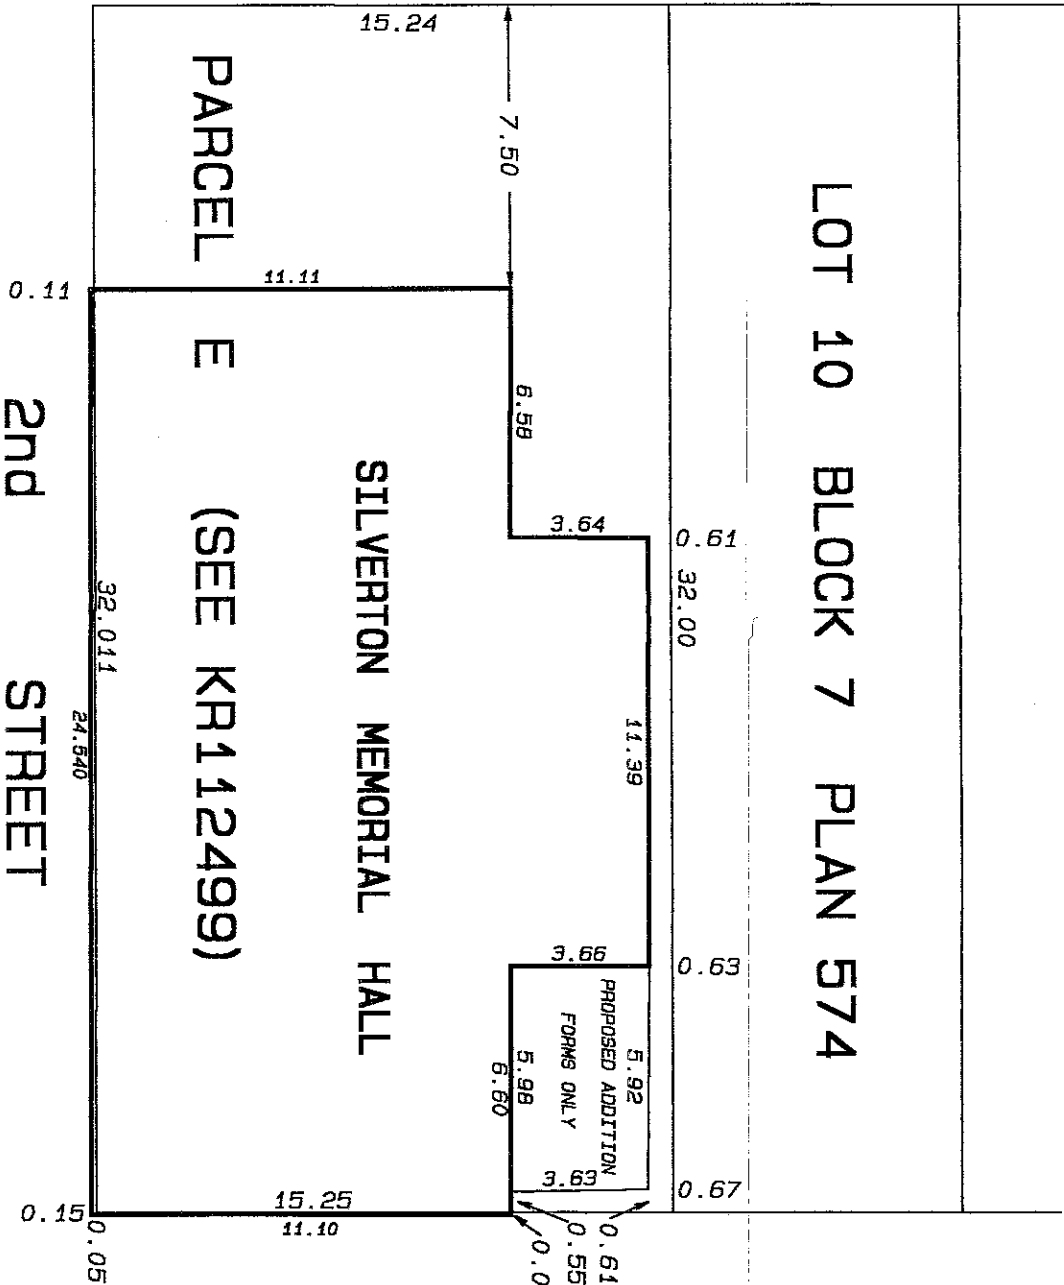

LOT 10 BLOCK 7 PLAN 574

PARCEL E (SEE KR112499)

SILVERTON MEMORIAL HALL

2nd STREET

LAKE AVENUE

This certificate is not valid unless originally signed and sealed with the original imprint of the undersigned's seal.

CERTIFIED CORRECT THIS 11th DAY OF May 2007.

John W. Brown
B.C.L.S.

SURVEY CERTIFICATE SHOWING BUILDING LOCATION ON:	
PARCEL E (KR112499) BLOCK 7, PLAN 574, D.L. 434, K.D.	
DATE : 11 MAY 2007	DRAWN : RCP
SCALE : 1:200	FILE : B3930.CER
CLIENT : VILLAGE OF SILVERTON	

PIN POINT SURVEYING & GEOMATICS
2916 29TH STREET VERNON B.C. V1T 5A6
PHONE : (250) 542-1235
FAX : (250) 542-7472